


Notes:

No deviation may be made from the details shown on this drawing without prior written permission of the architects. Any discrepancy found between this drawing and any other document should be referred immediately to the architects, **IF IN DOUBT ASK.**

No dimensions to be scaled from this drawing.

This drawing is to be removed from currency immediately a revised version is issued.


All rights described in chapter IV of copyright, design and Patents Act 1988 have been generally asserted.

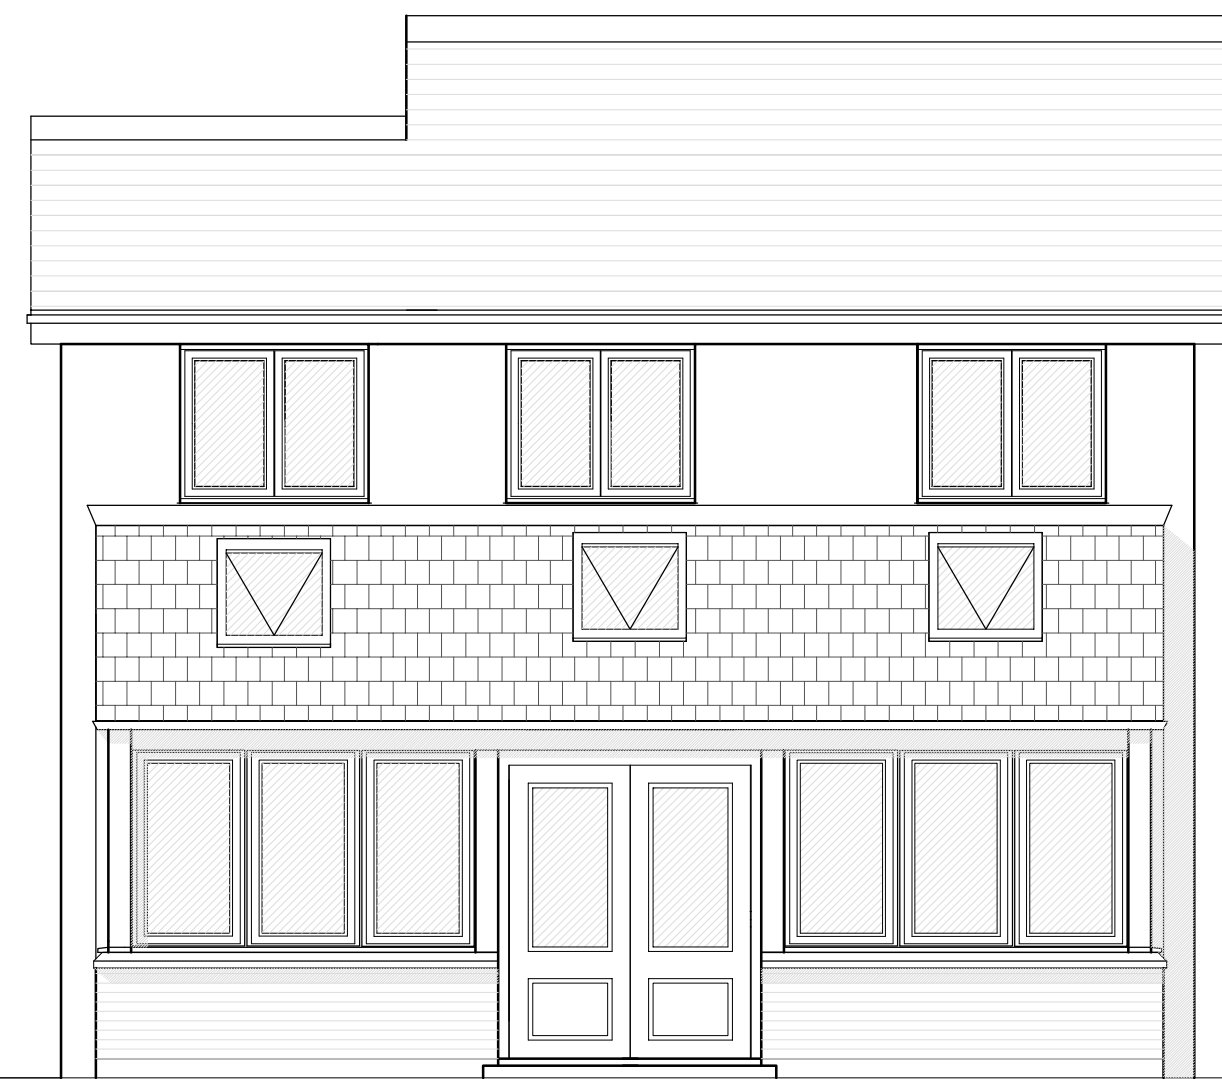

Proposal Rear (South) Elevation 1:50




Proposal Front (North) Elevation 1:50

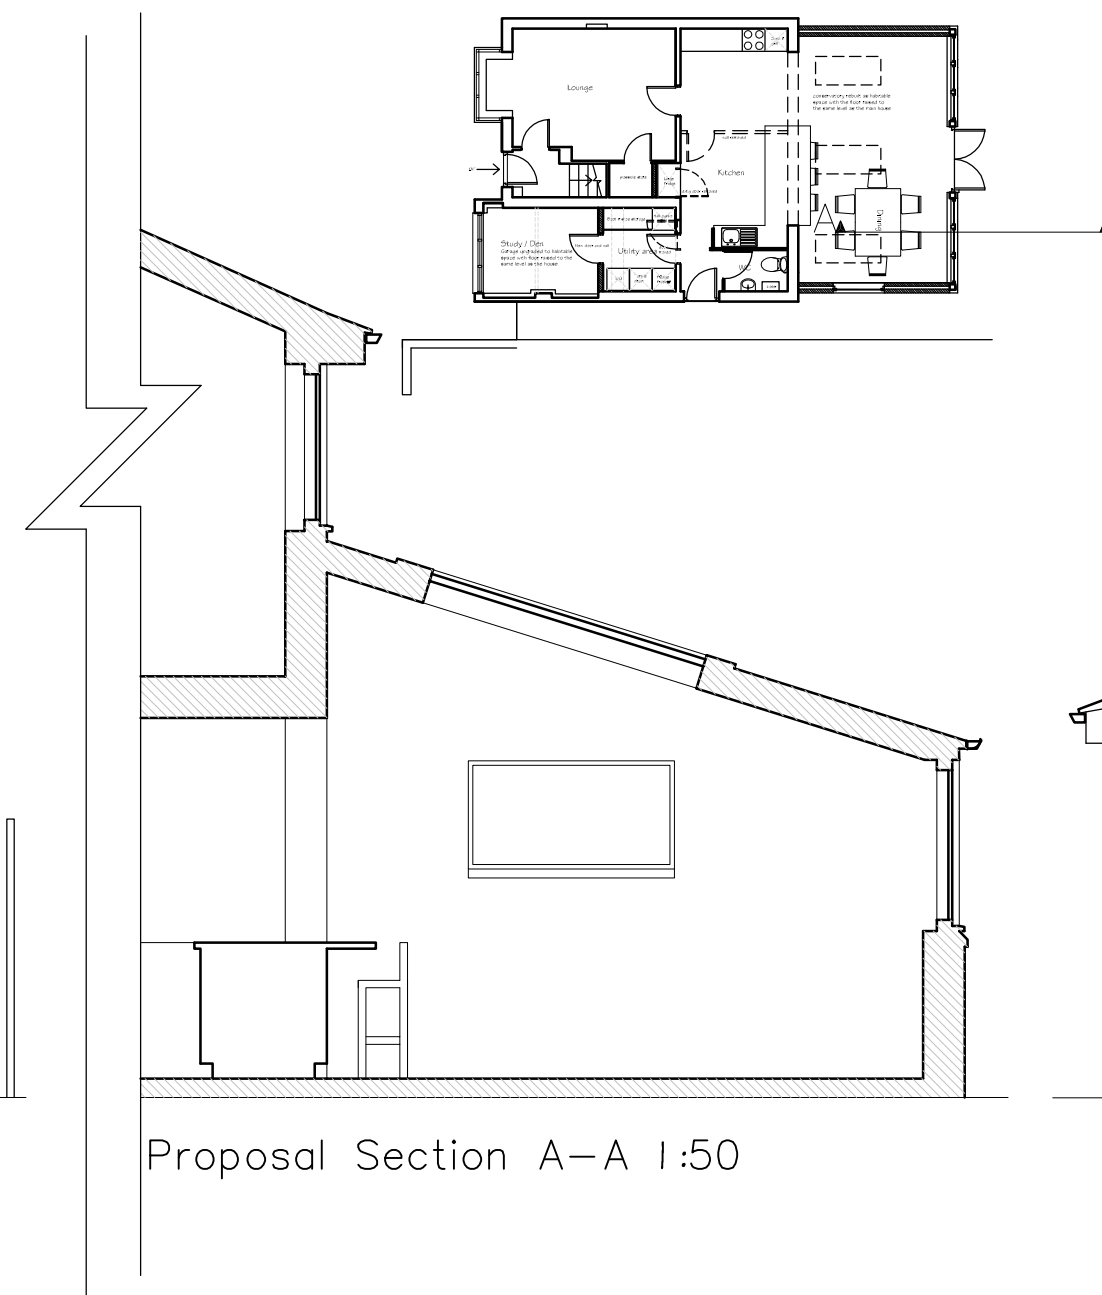


Proposal Section A-A 1:50




Proposal Side (West) Elevation 1:50

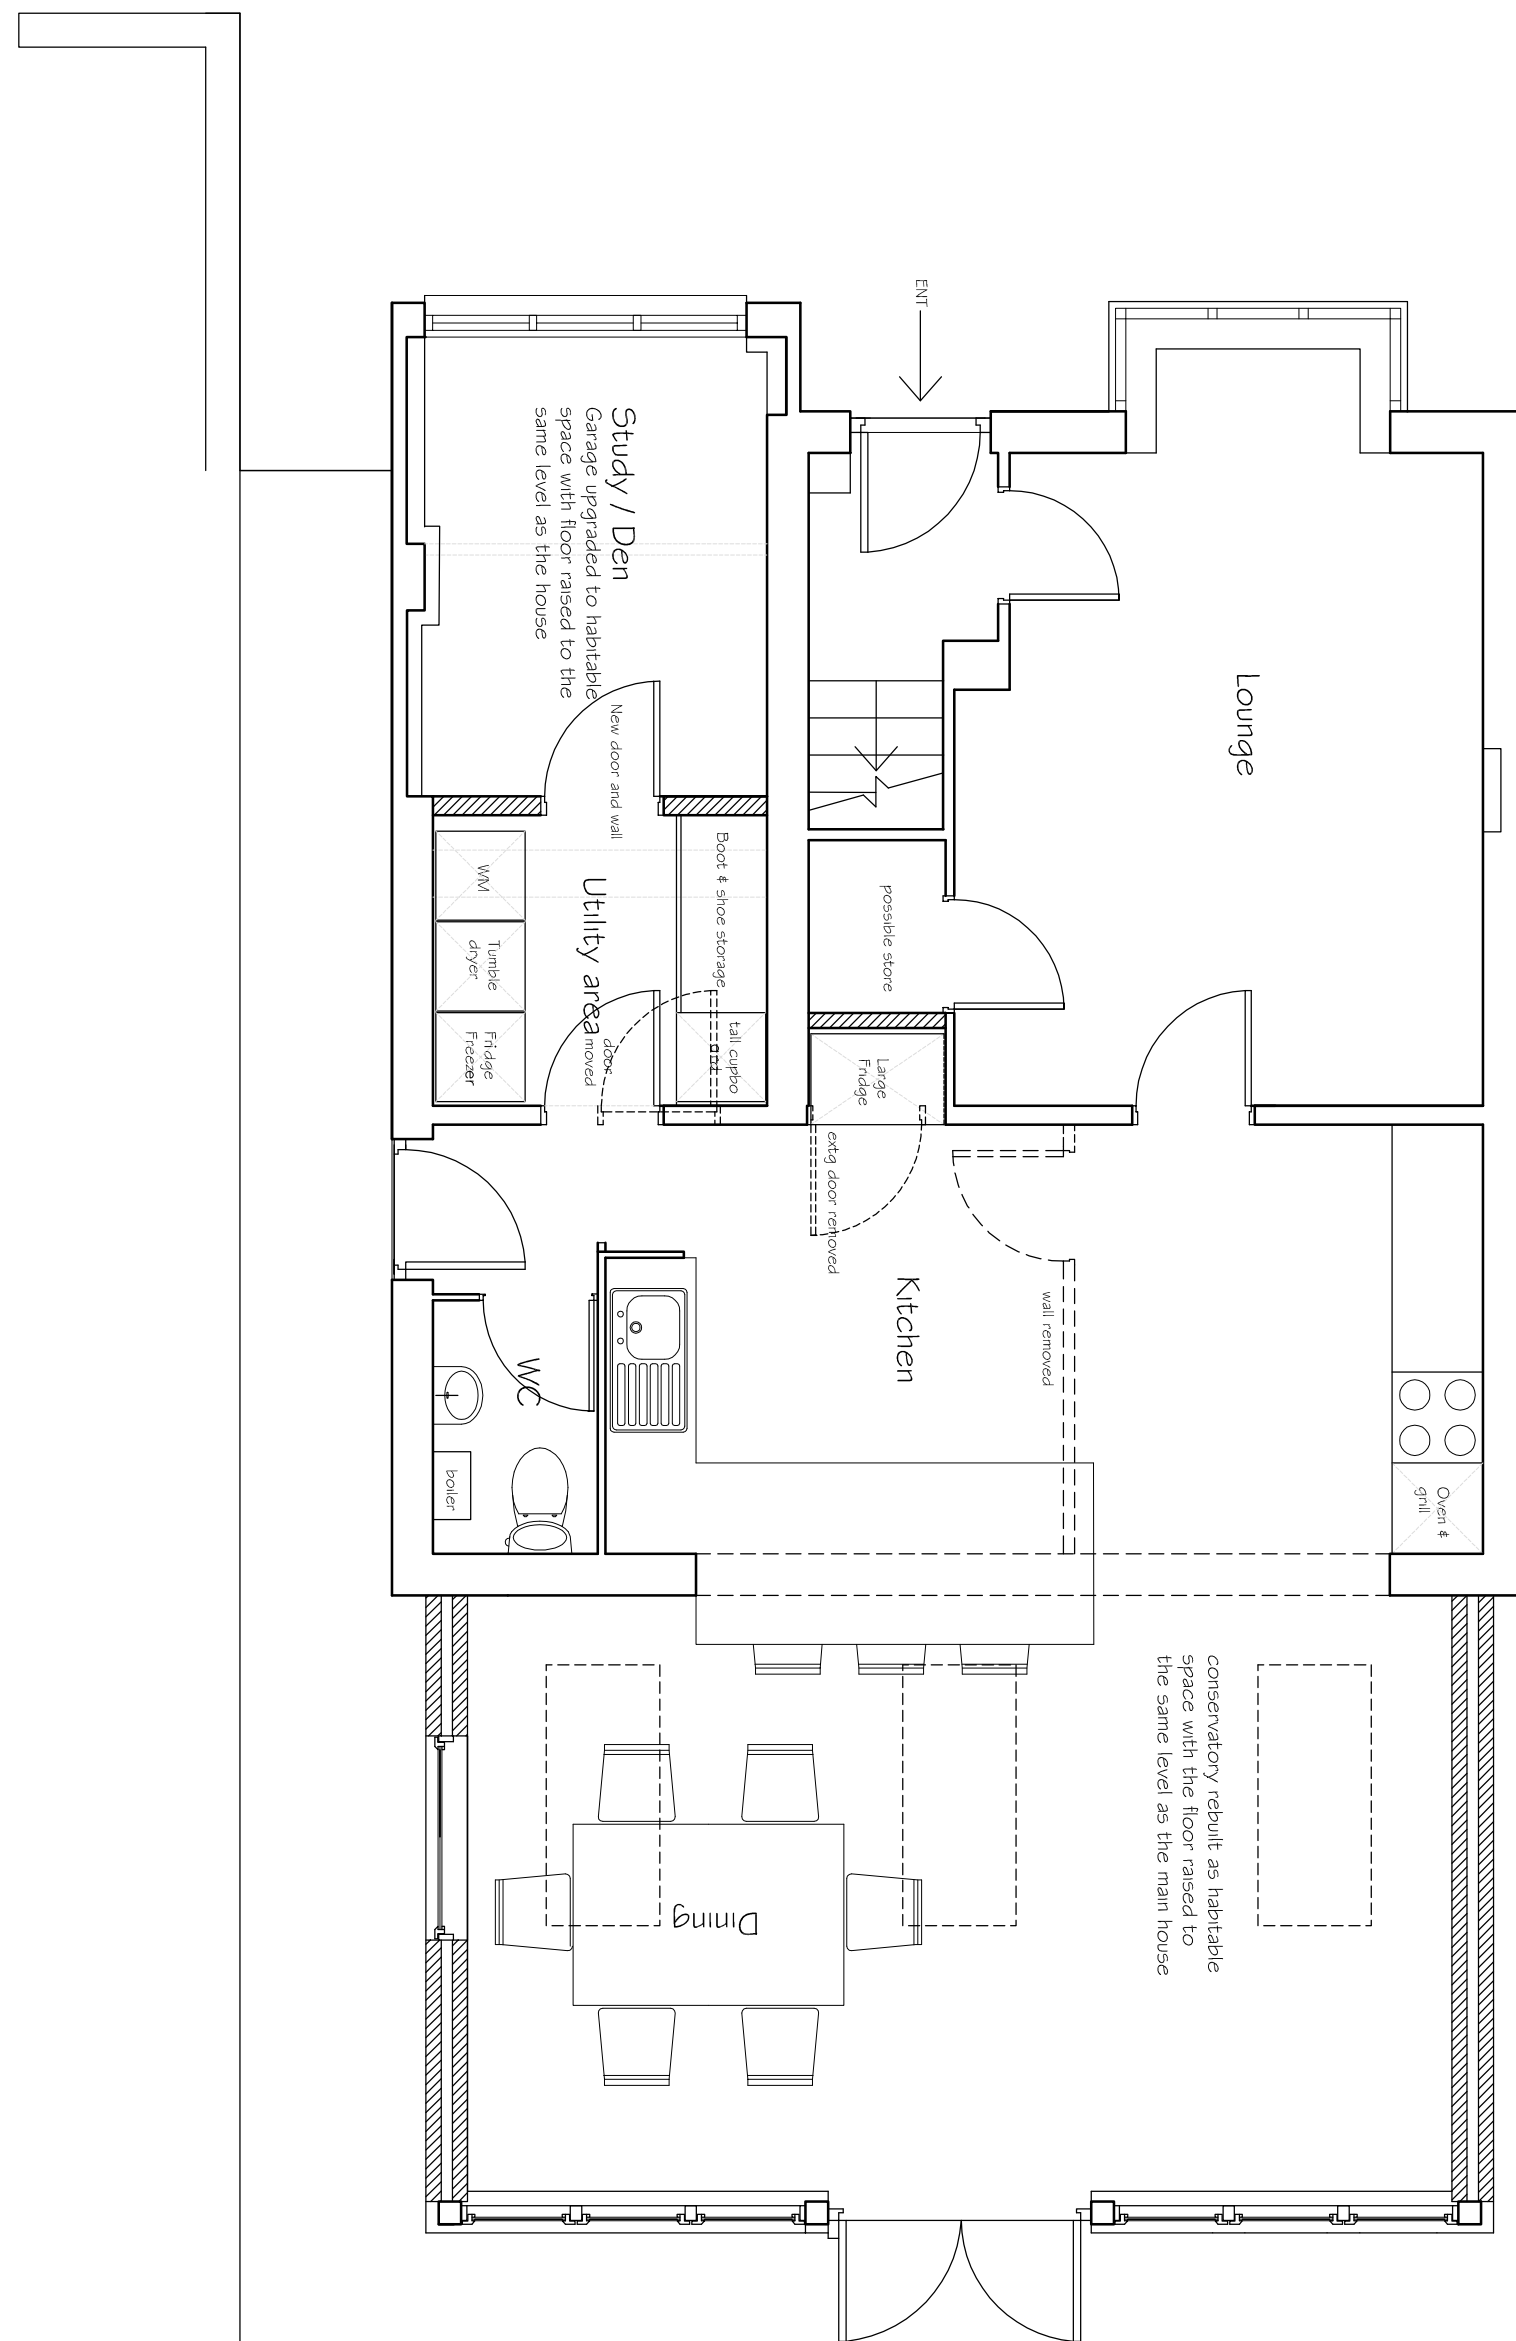

Proposal Ground Floor Plan 1:50

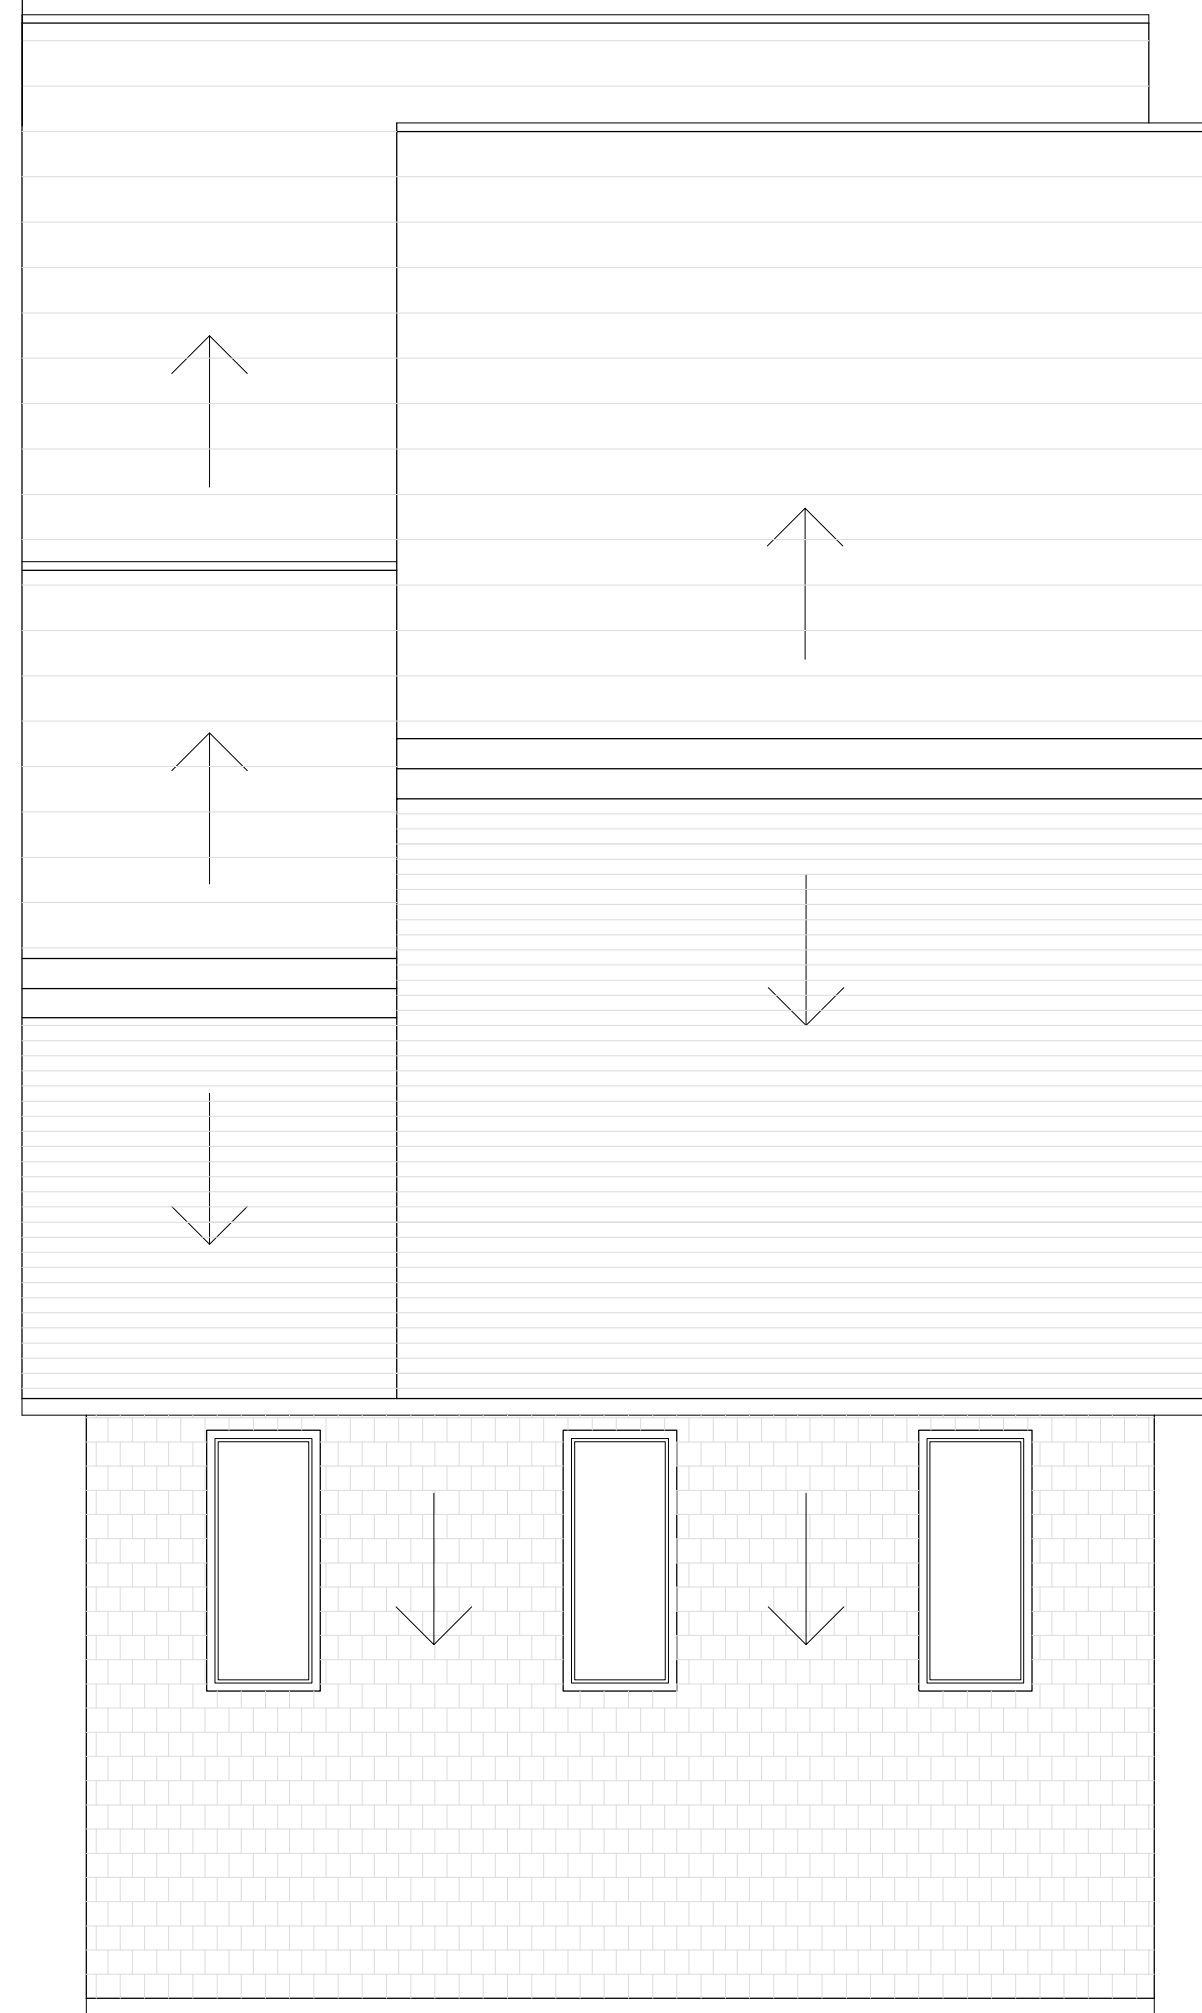

Proposal Roof Plan 1:50

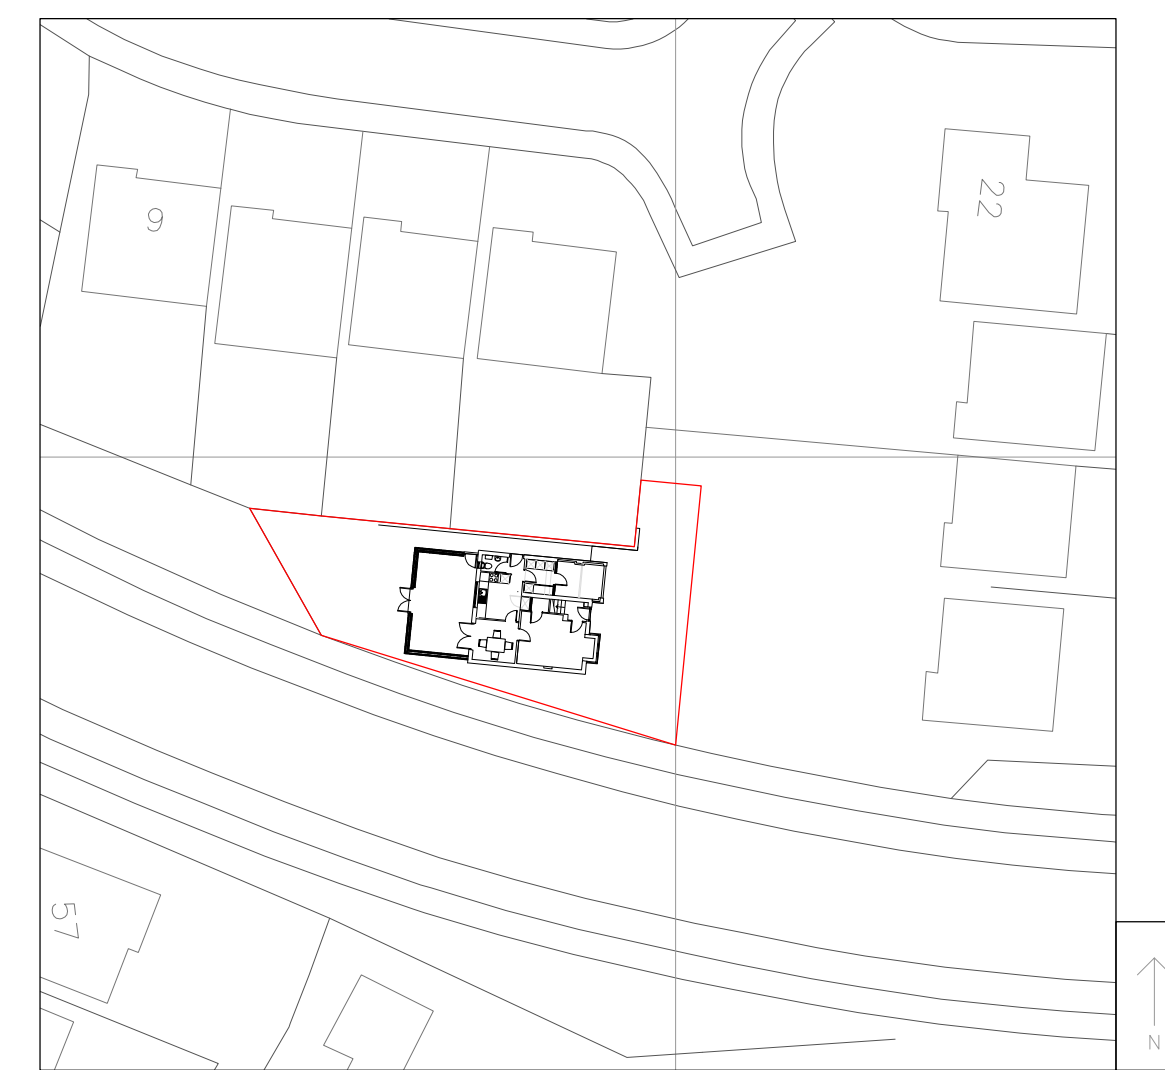

Proposed Site Plan 1:500



Proposed Location Plan 1:1250

KIRKHAM MIDDLETON ARCHITECTS
 CHARTERED ARCHITECTS AND PLANNING CONSULTANTS
 139 QUEENS ROAD, CLARENDON PARK, LEICS, LE2 3FL
 TELEPHONE: 0116 220 0321 FACSIMILE: 0116 220 0345

14 Cooper Garden, Oadby, Leicestershire for Mr & Mrs Assi.

proposals; Ground Floor Plan, Roof Plan, Side/Front/Rear Elevations, Section. Admendment to front facade - Window added.

Ref: GM / DJS	Date: August 2014	Scale(s): 1:50 at A1 <small>Unless otherwise stated</small>	DWG No: 408/P-01
------------------	----------------------	---	---------------------