




**Notes:**  
 No deviation may be made from the details shown on this drawing without prior written permission of the architects. Any discrepancy found between this drawing and any other document should be referred immediately to the architects. IF IN DOUBT ASK.  
 No dimensions to be scaled from this drawing.  
 This drawing is to be removed from currency immediately a revised version is issued.  
 All rights described in chapter IV of copyright, design and Patents Act 1988 have been generally asserted.

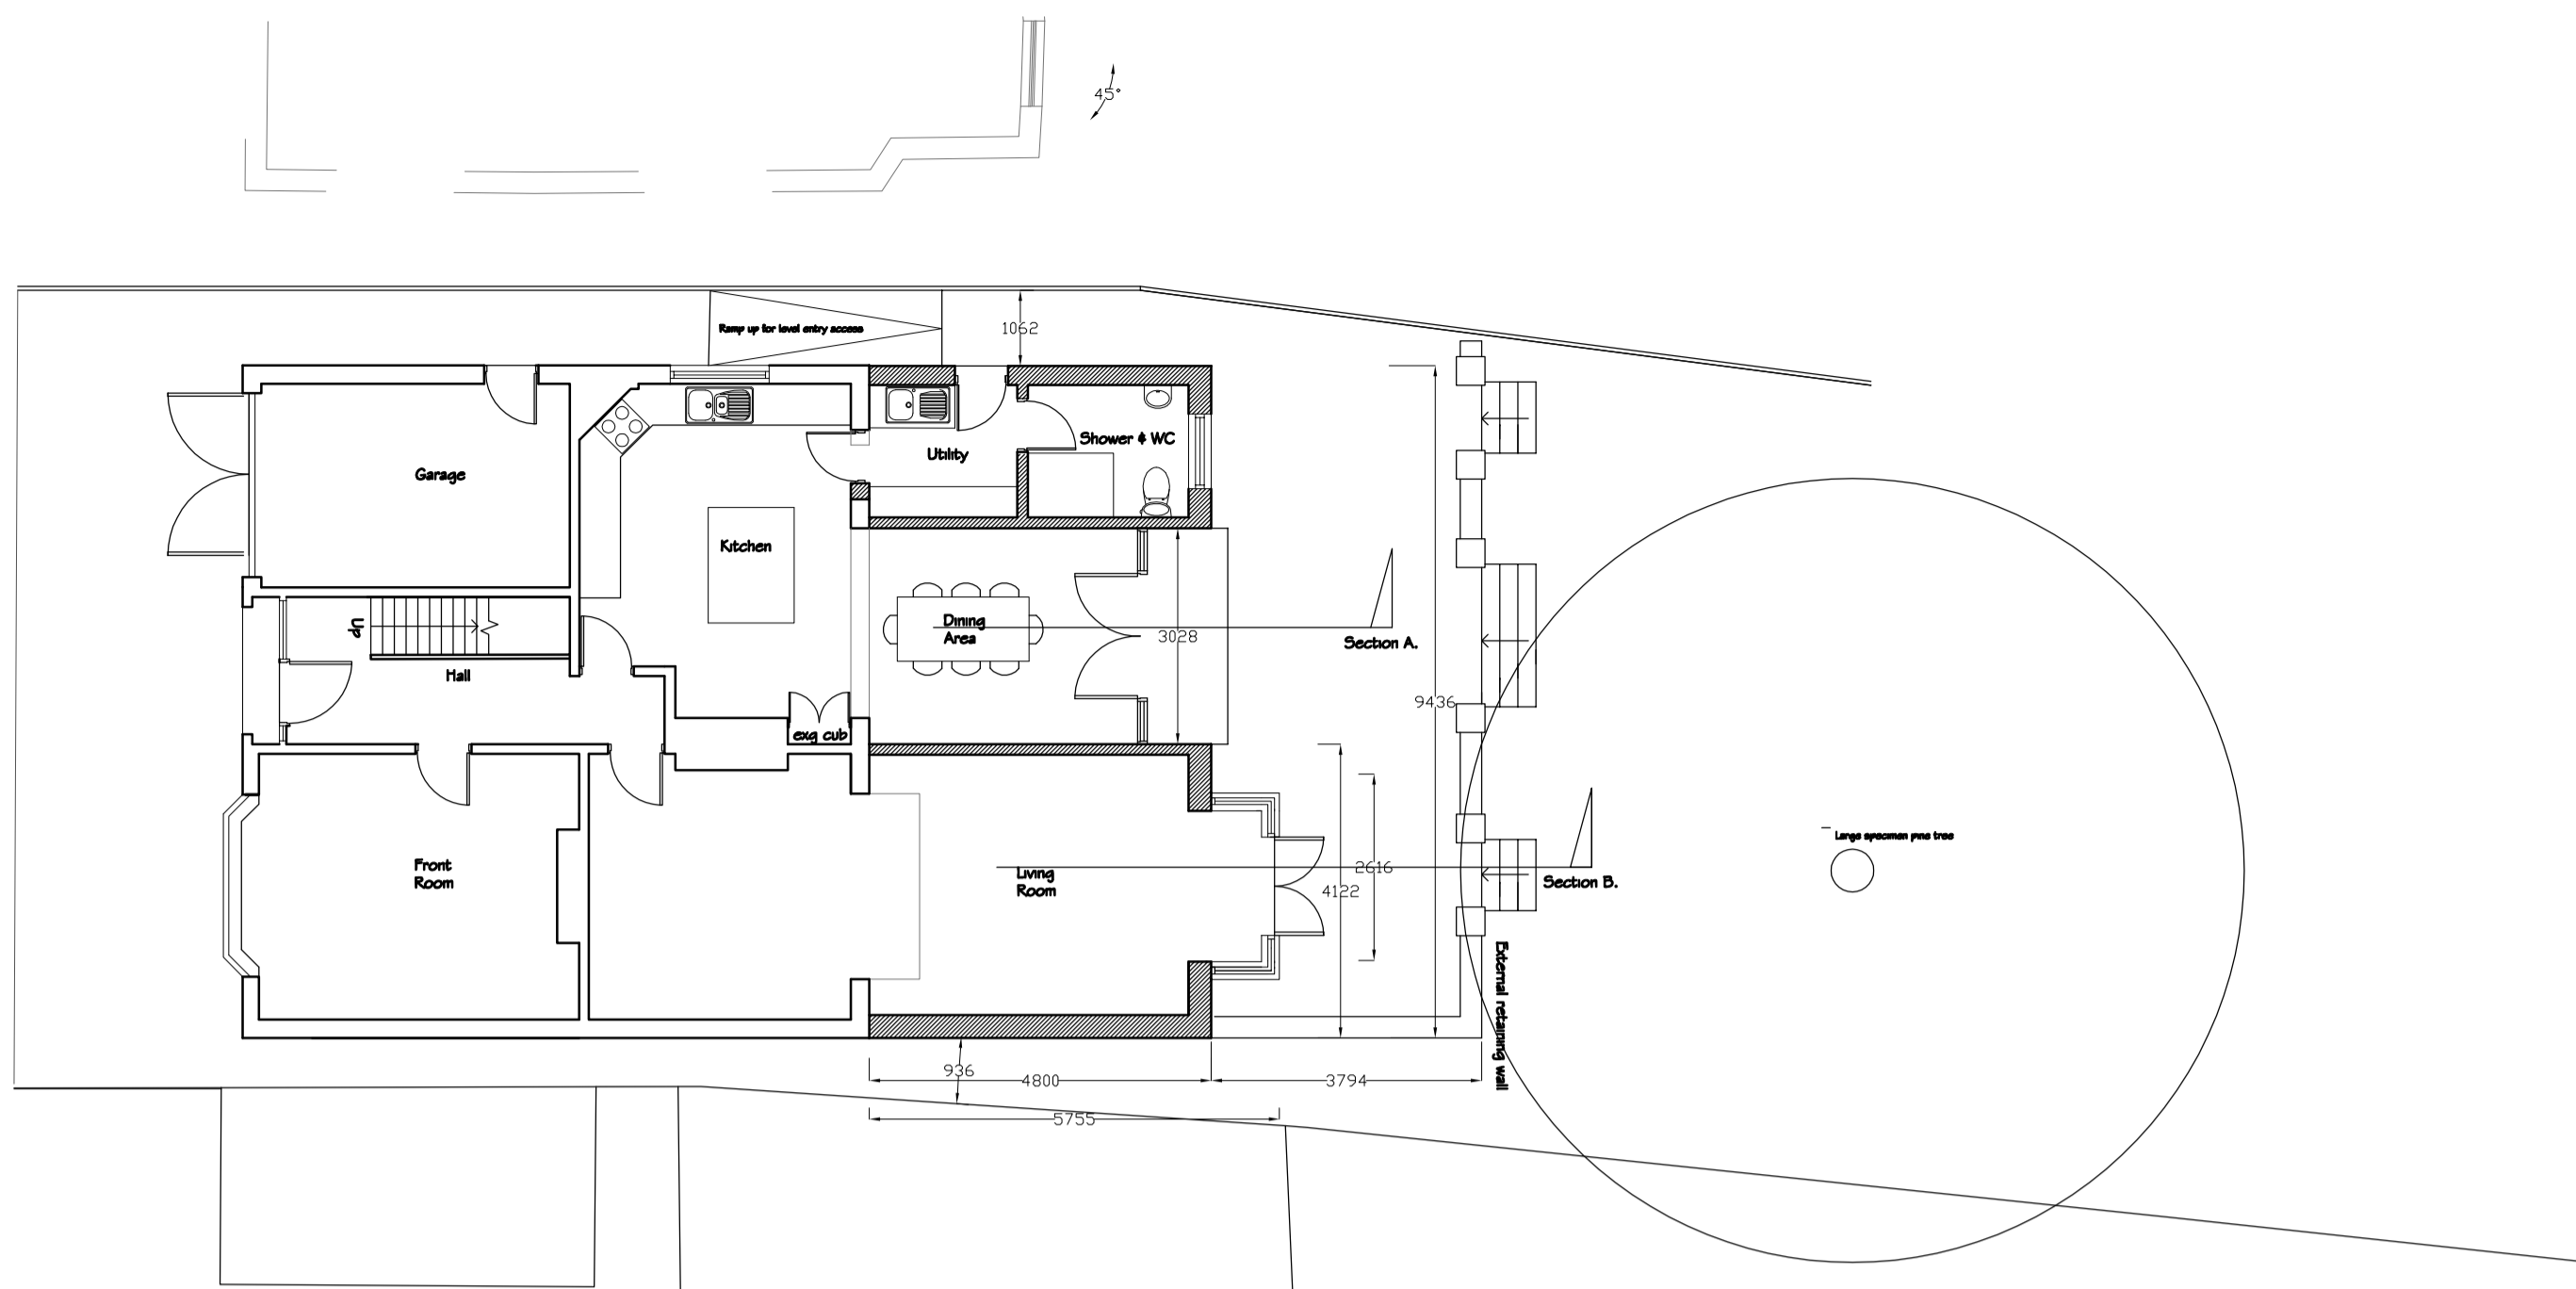


Proposed Ground Floor Plan  
1:100

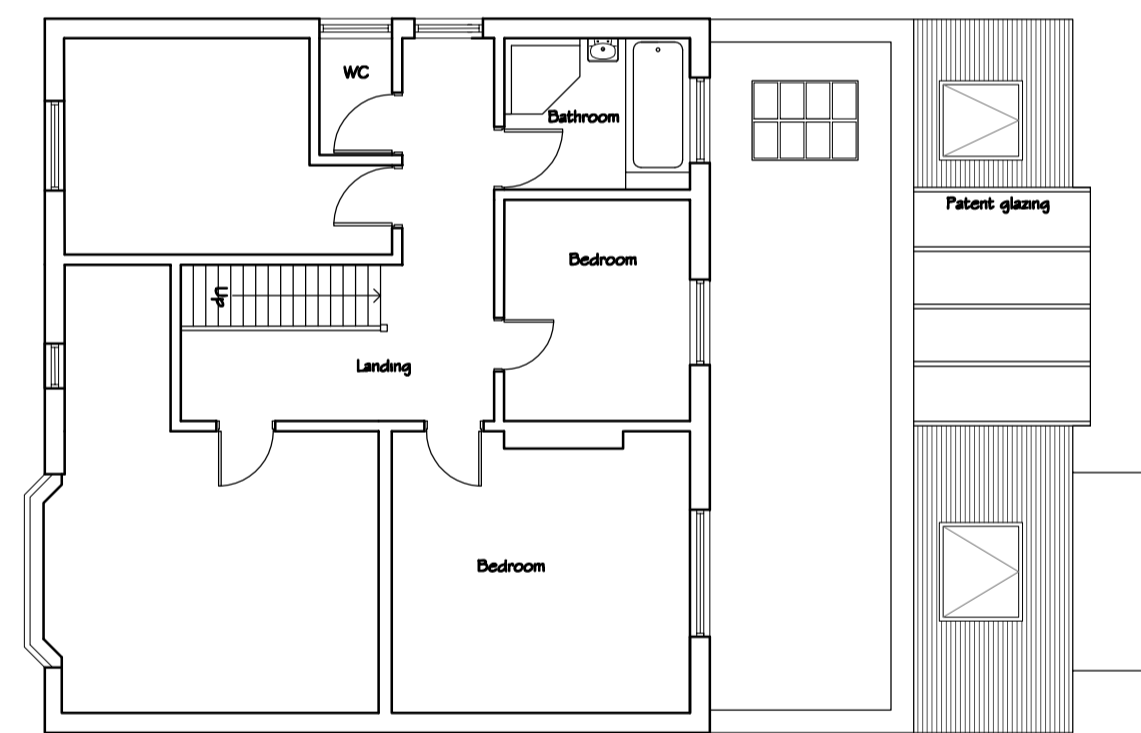


Proposed first Floor Plan (no change)  
1:100

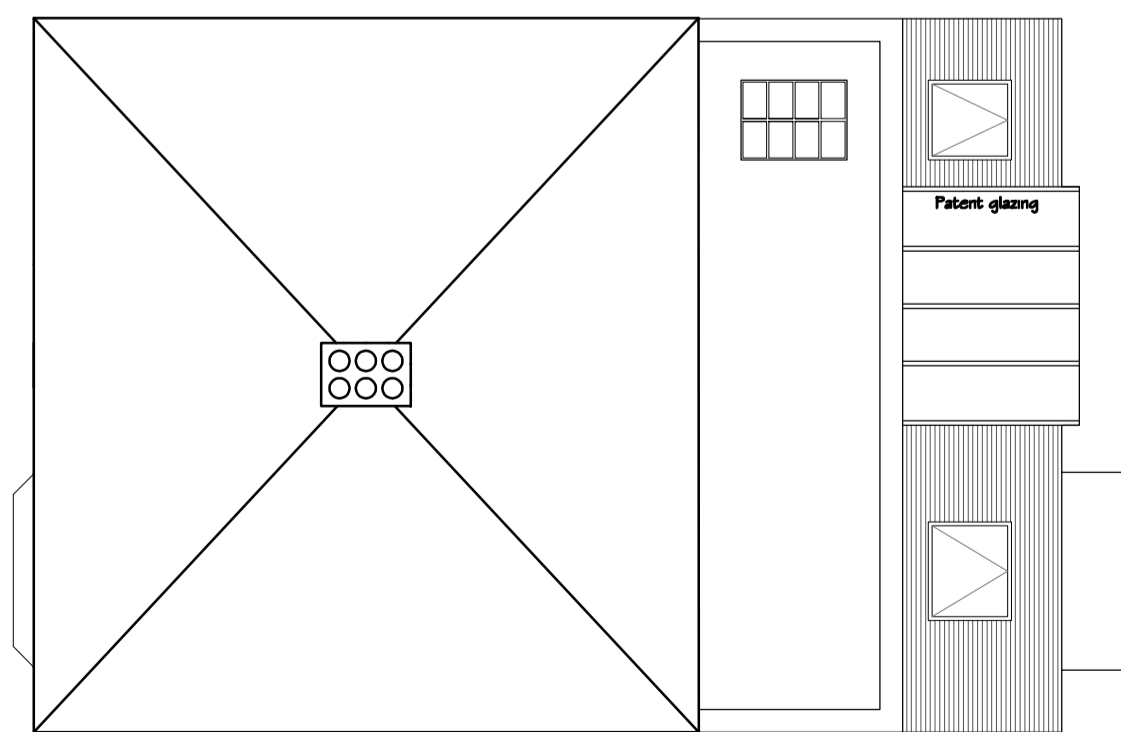


Proposed roof plan 1:100

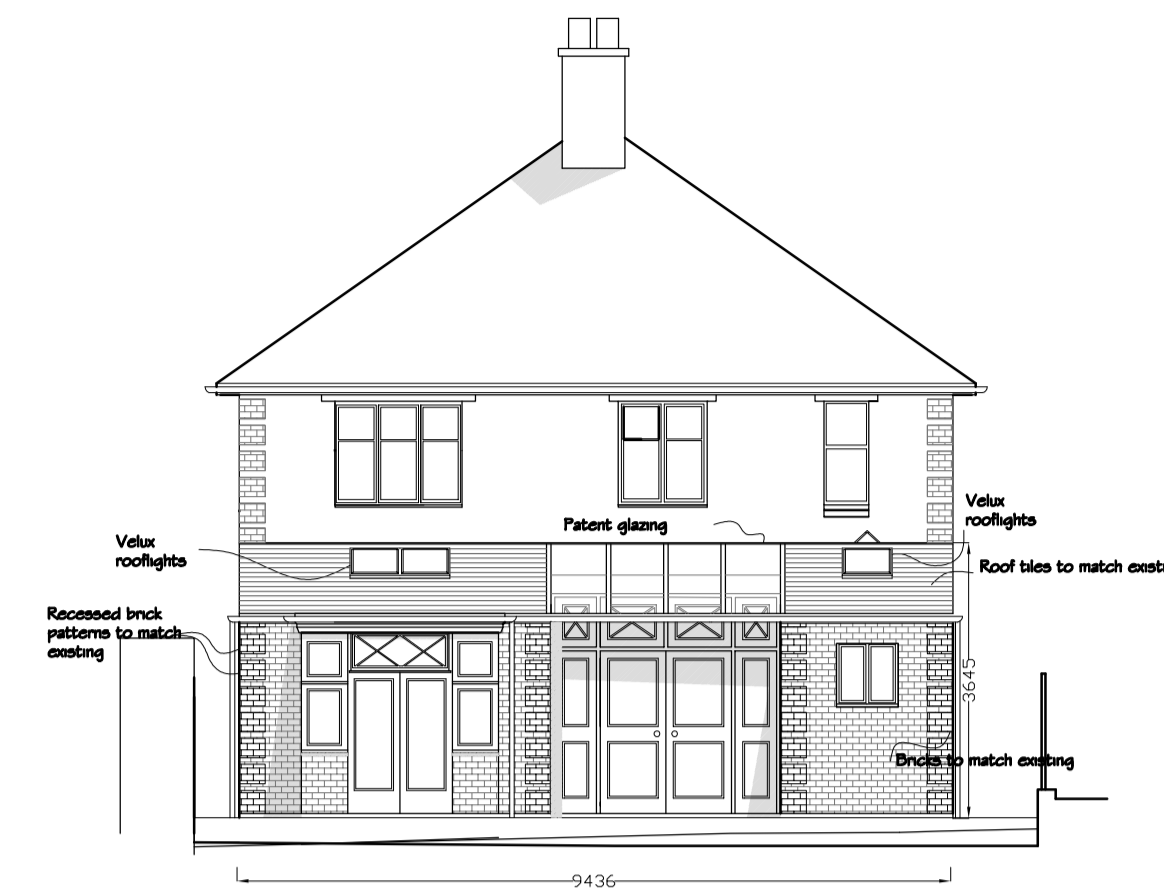


Rear elevation (East) 1:100

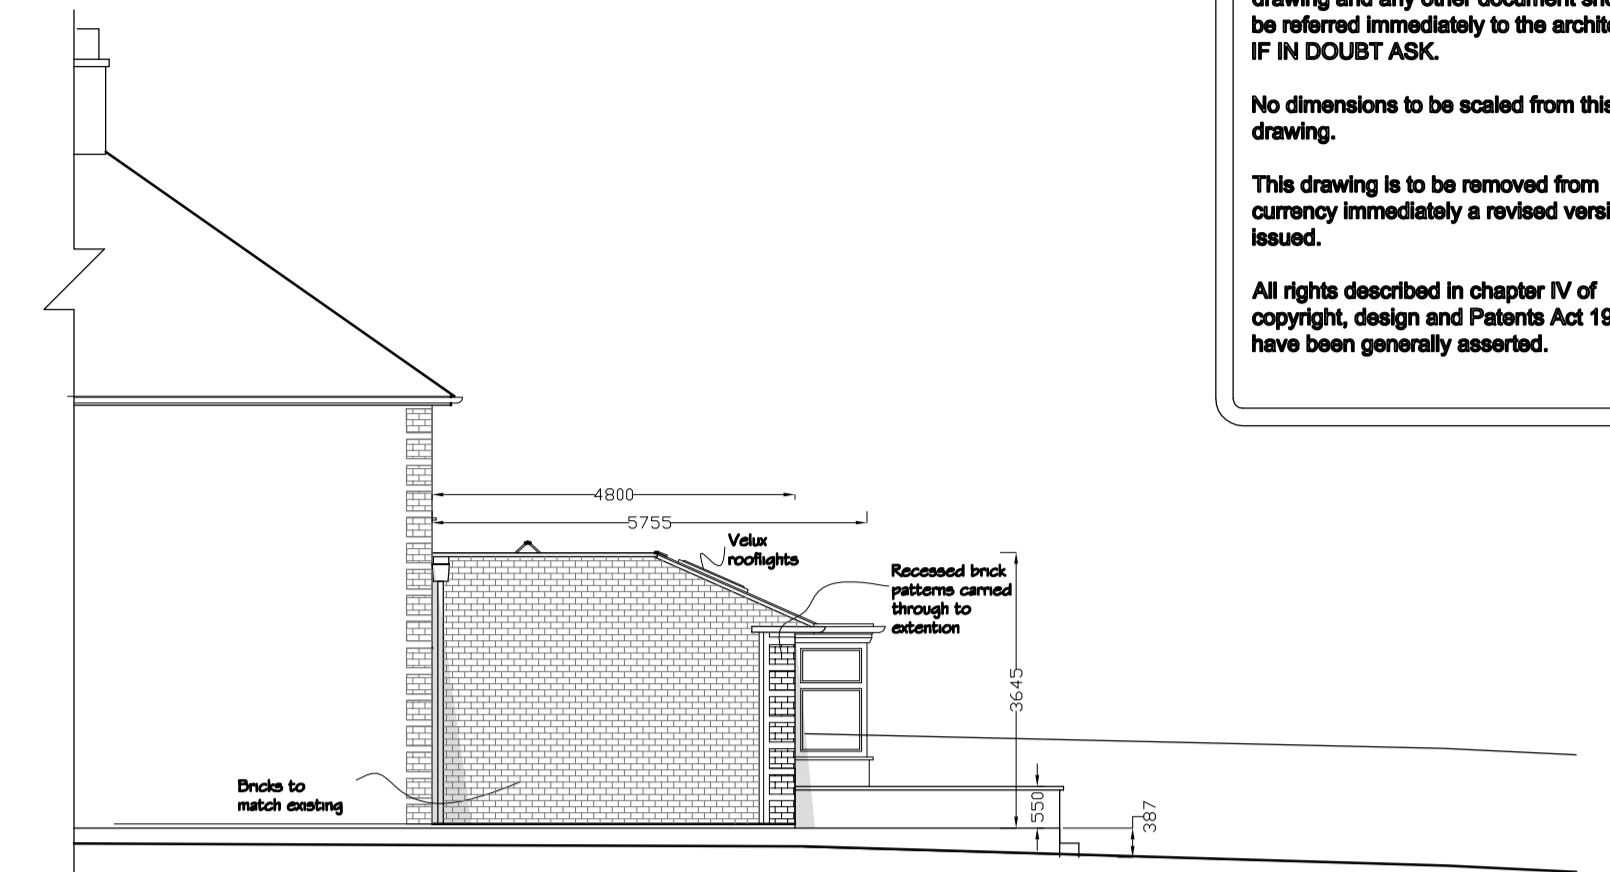


Side elevation (South) 1:100

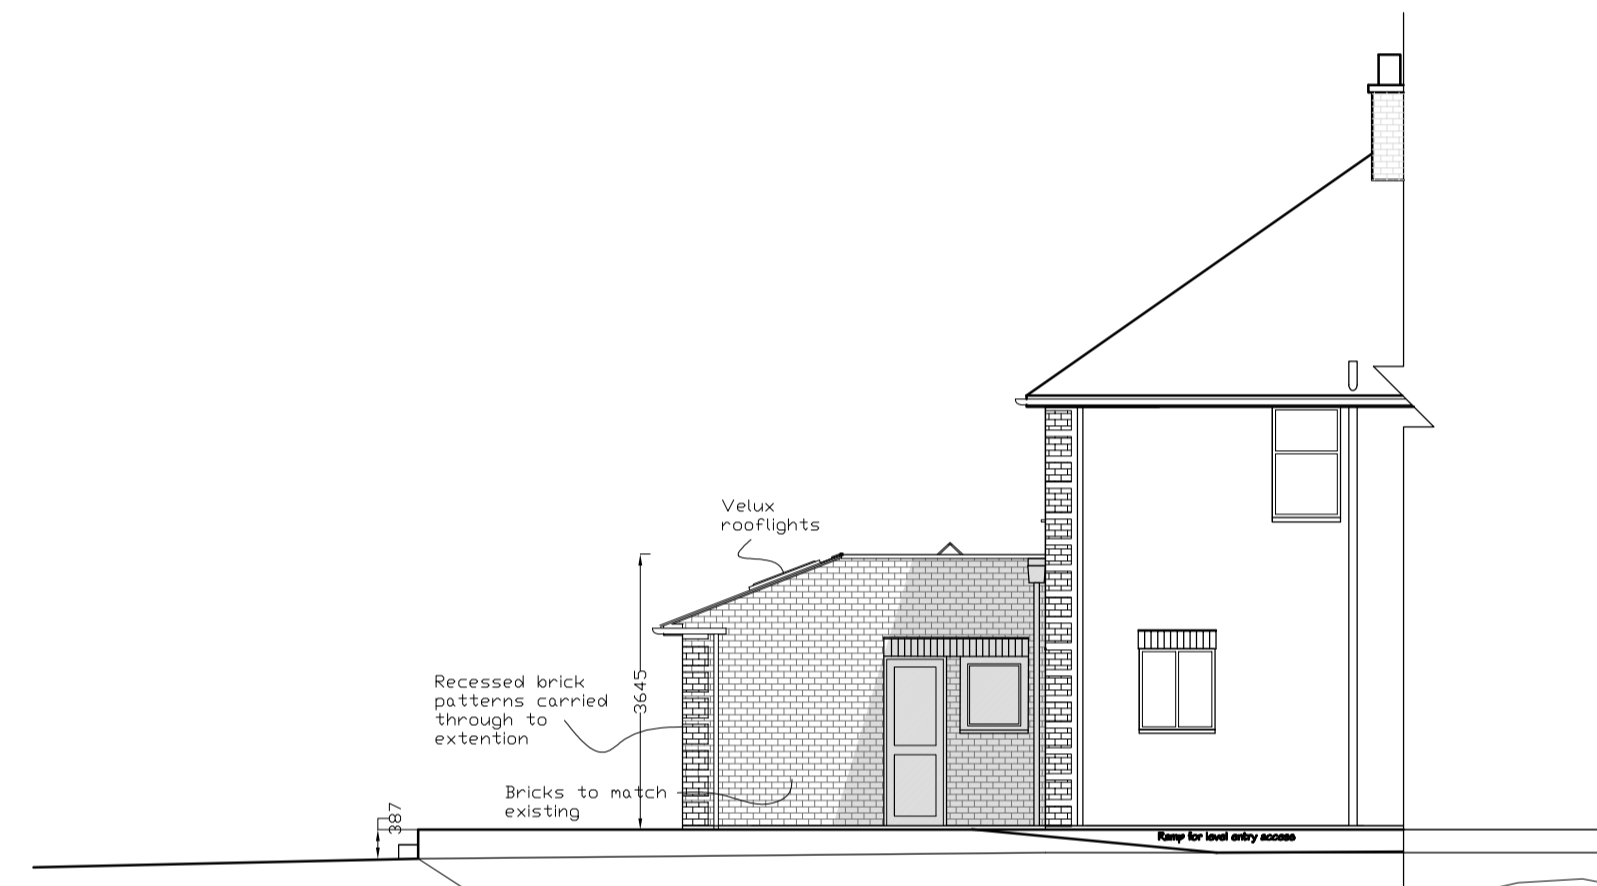


Side elevation (North) 1:100

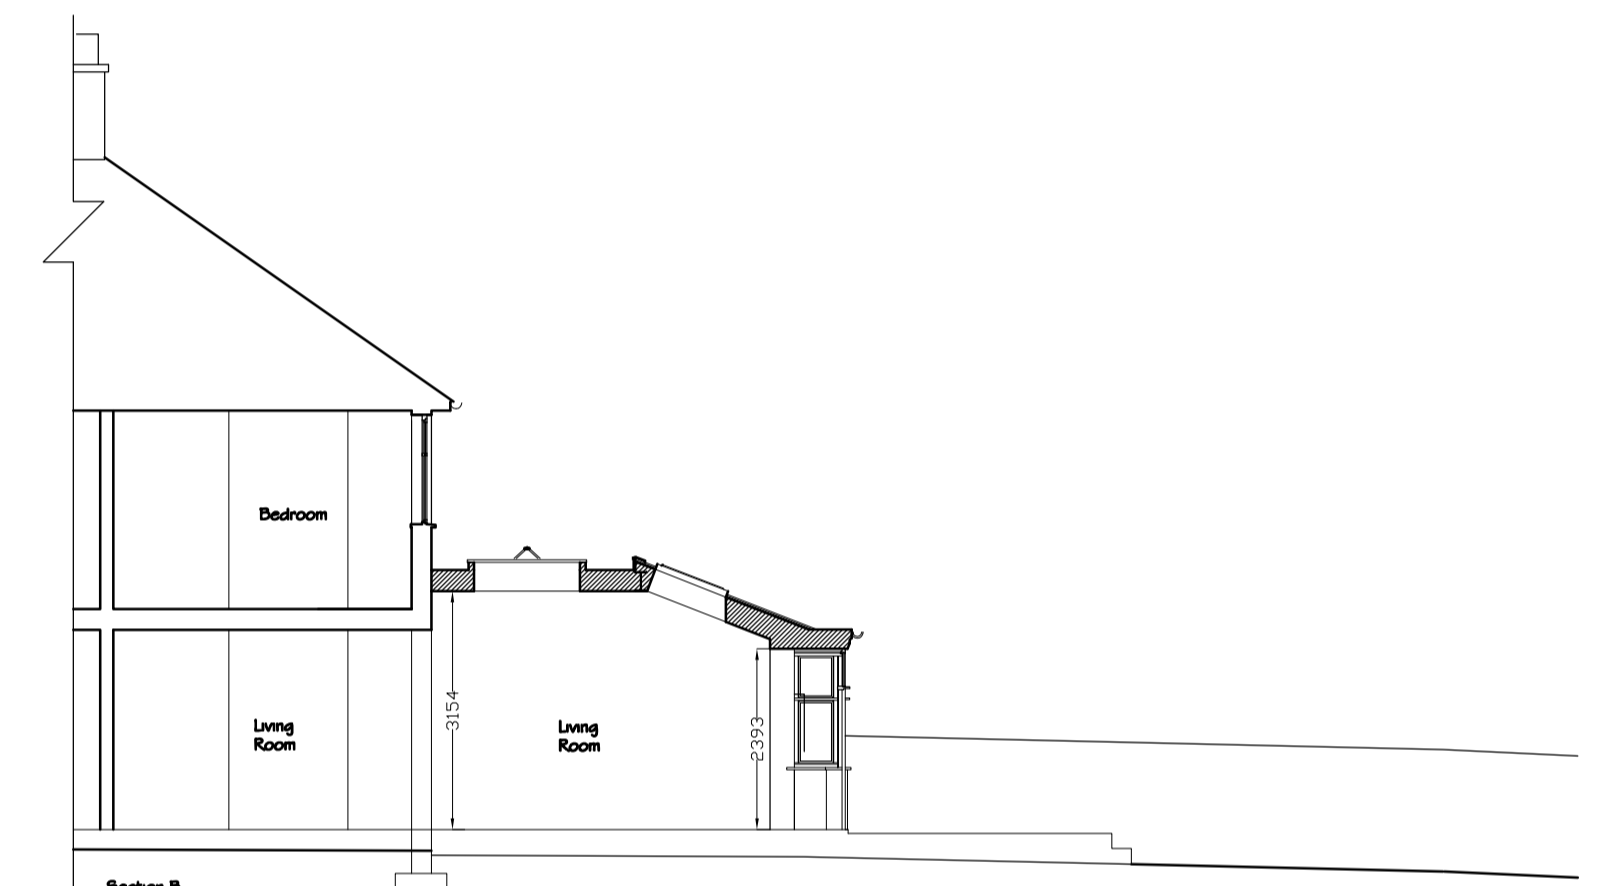

Indicative section 1:100

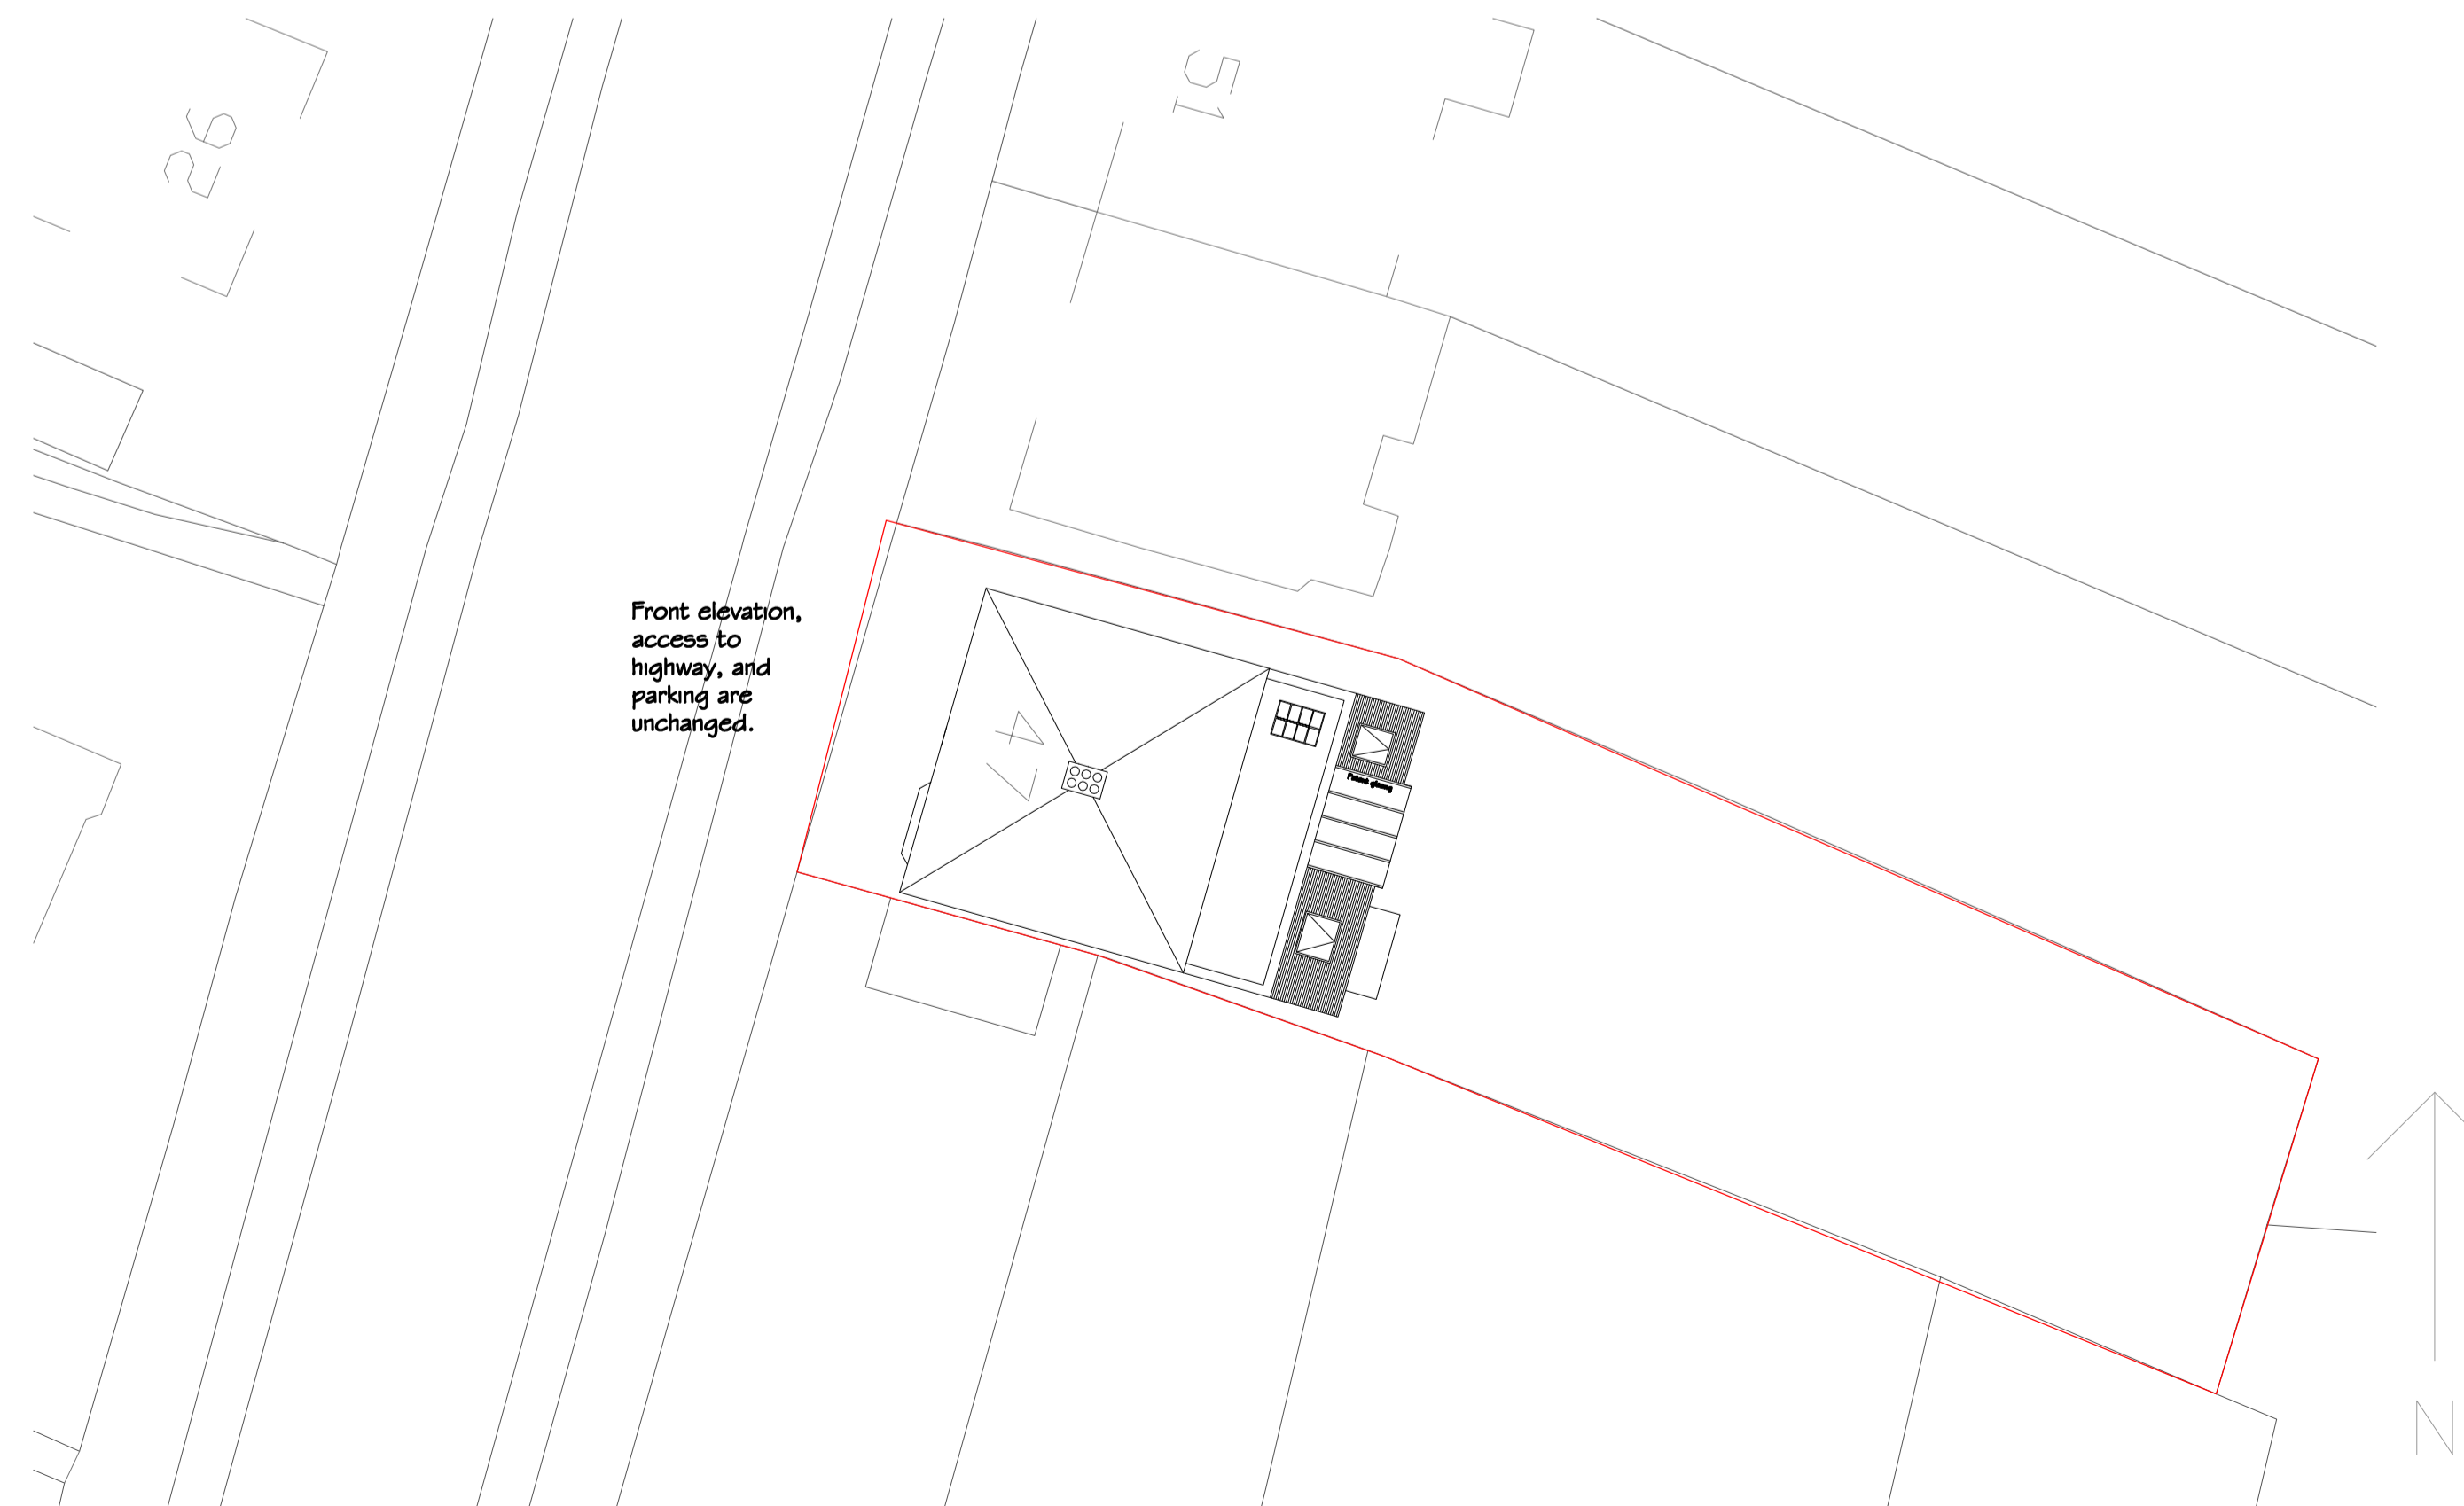

Site Plan 1:500

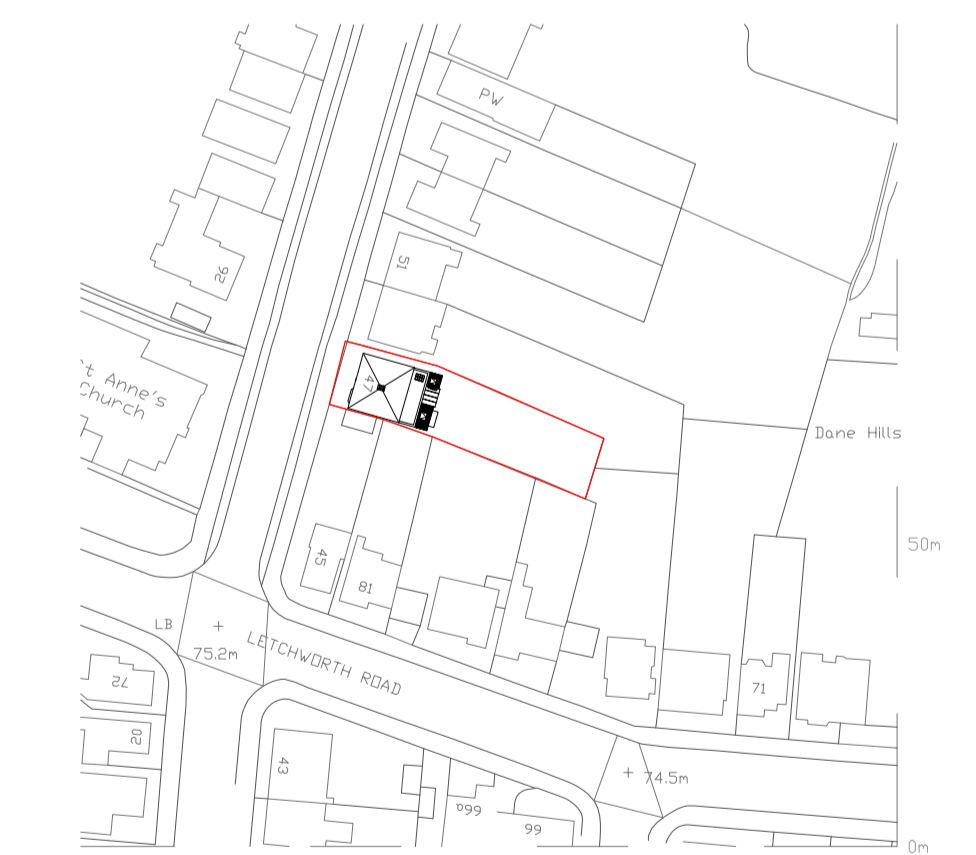

Location Plan 1 to 1250  
 Revision "a" levels taken and plotted at the rear, revised ground line shown

**KIRKHAM MIDDLETON ARCHITECTS**  
 CHARTERED ARCHITECTS AND PLANNING CONSULTANTS  
 139 QUEENS ROAD, CLARENDON PARK, LEICS, LE2 3FL  
 TELEPHONE: 0116 220 0321 FACSIMILE: 0116 220 0345

47 Westfield Road, Leicester, LE3 6HU.  
 Proposed Floor Plans, Rear Elevation, side elevations, site plan, and location plan

Ref: GM / DJS / SDC	Date: Sept 2014	Scale(s): 1:100 @A1 unless alternatively labeled	DWG No: 411/P-01a
------------------------	--------------------	--	----------------------