


2. ROOF DETAIL

- A. Corten Roof Sheeting fixed with stitch bolts
- B. Insulation Infill Panel - 100mm
- C. Roof Truss
- D. Fixing Cleats
- E. Eaves Gusset
- F. Corten Steel Cladding fixed to adjustable sub structure
- G. Wall Ties
- H. Guttering Fascia
- I. Damp Proof Membrane
- J. Eaves Tie Piece
- K. Perlin - 150mm span
- L. Steel T beam
- M. Tufa Cladding
- N. Plywood Board
- O. Mortar

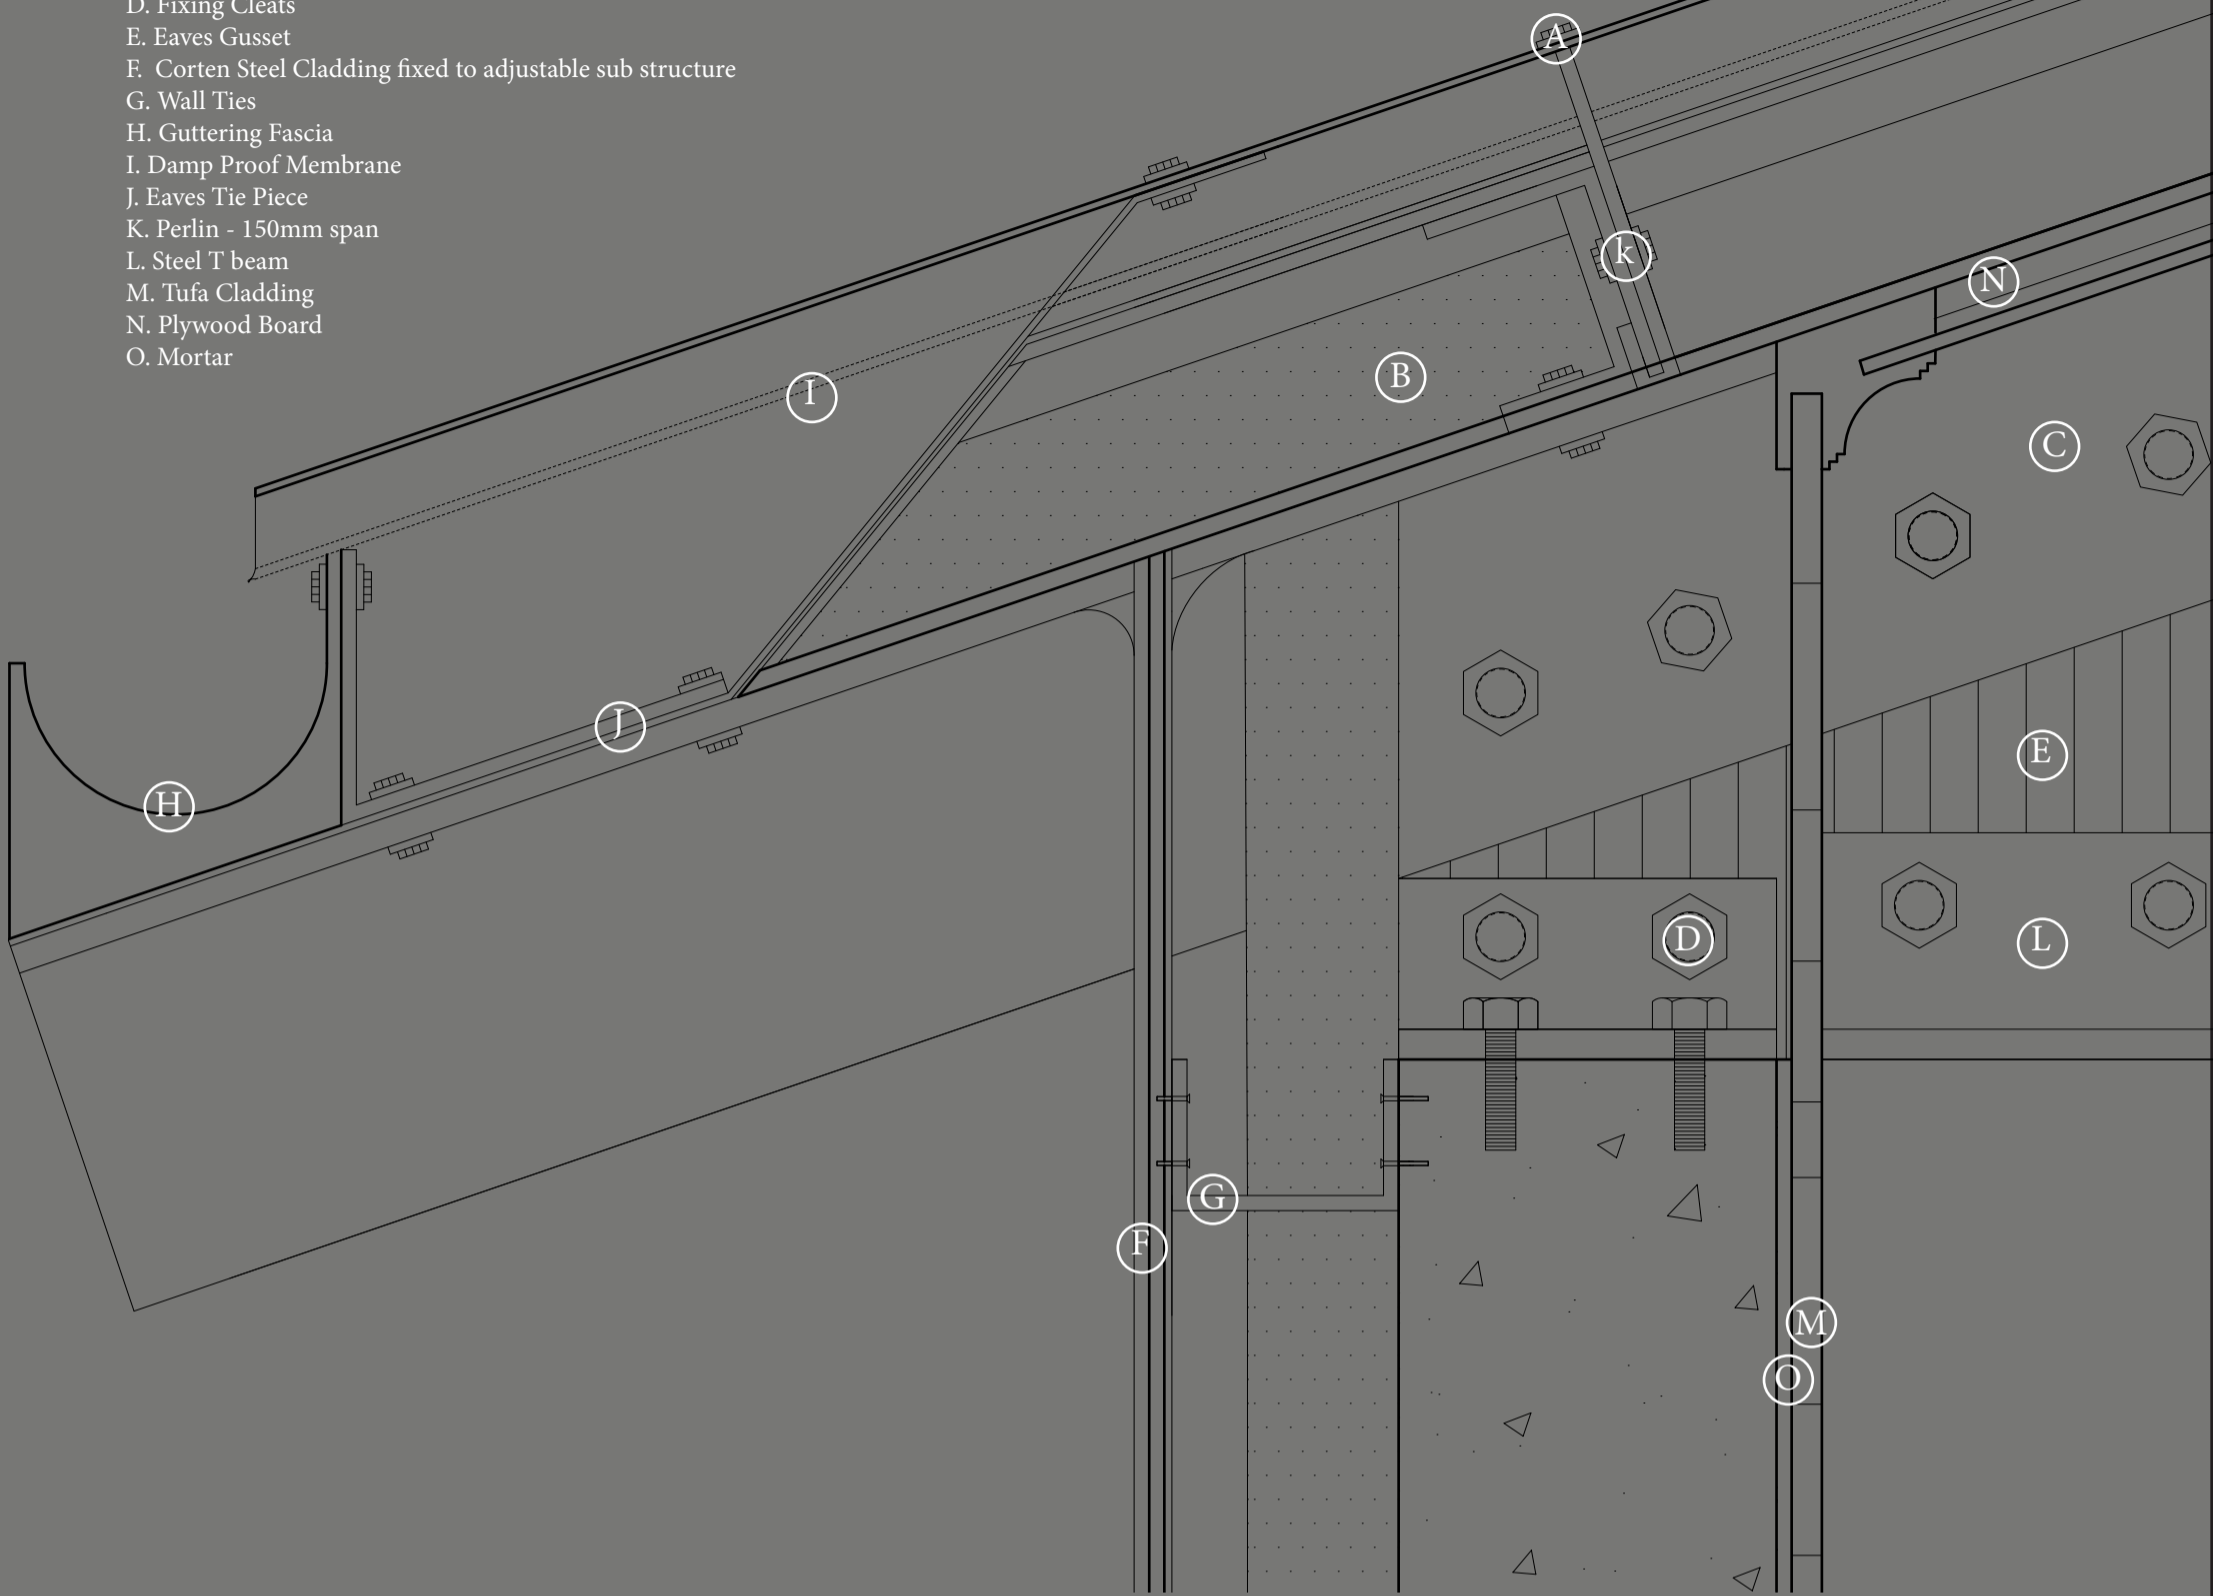

3. ROOF WINDOW DETAIL

- A. Corten Steel Cladding fixed to adjustable sub structure
- B. Double Glazed Window Piece, Held at an angle for rain run-off.
- C. Rigid Insulation

